


RED OAK - BATTLEBORO ROAD
S.R. 1524 - 60' R/W

EXISTING R/W
EXISTING CL

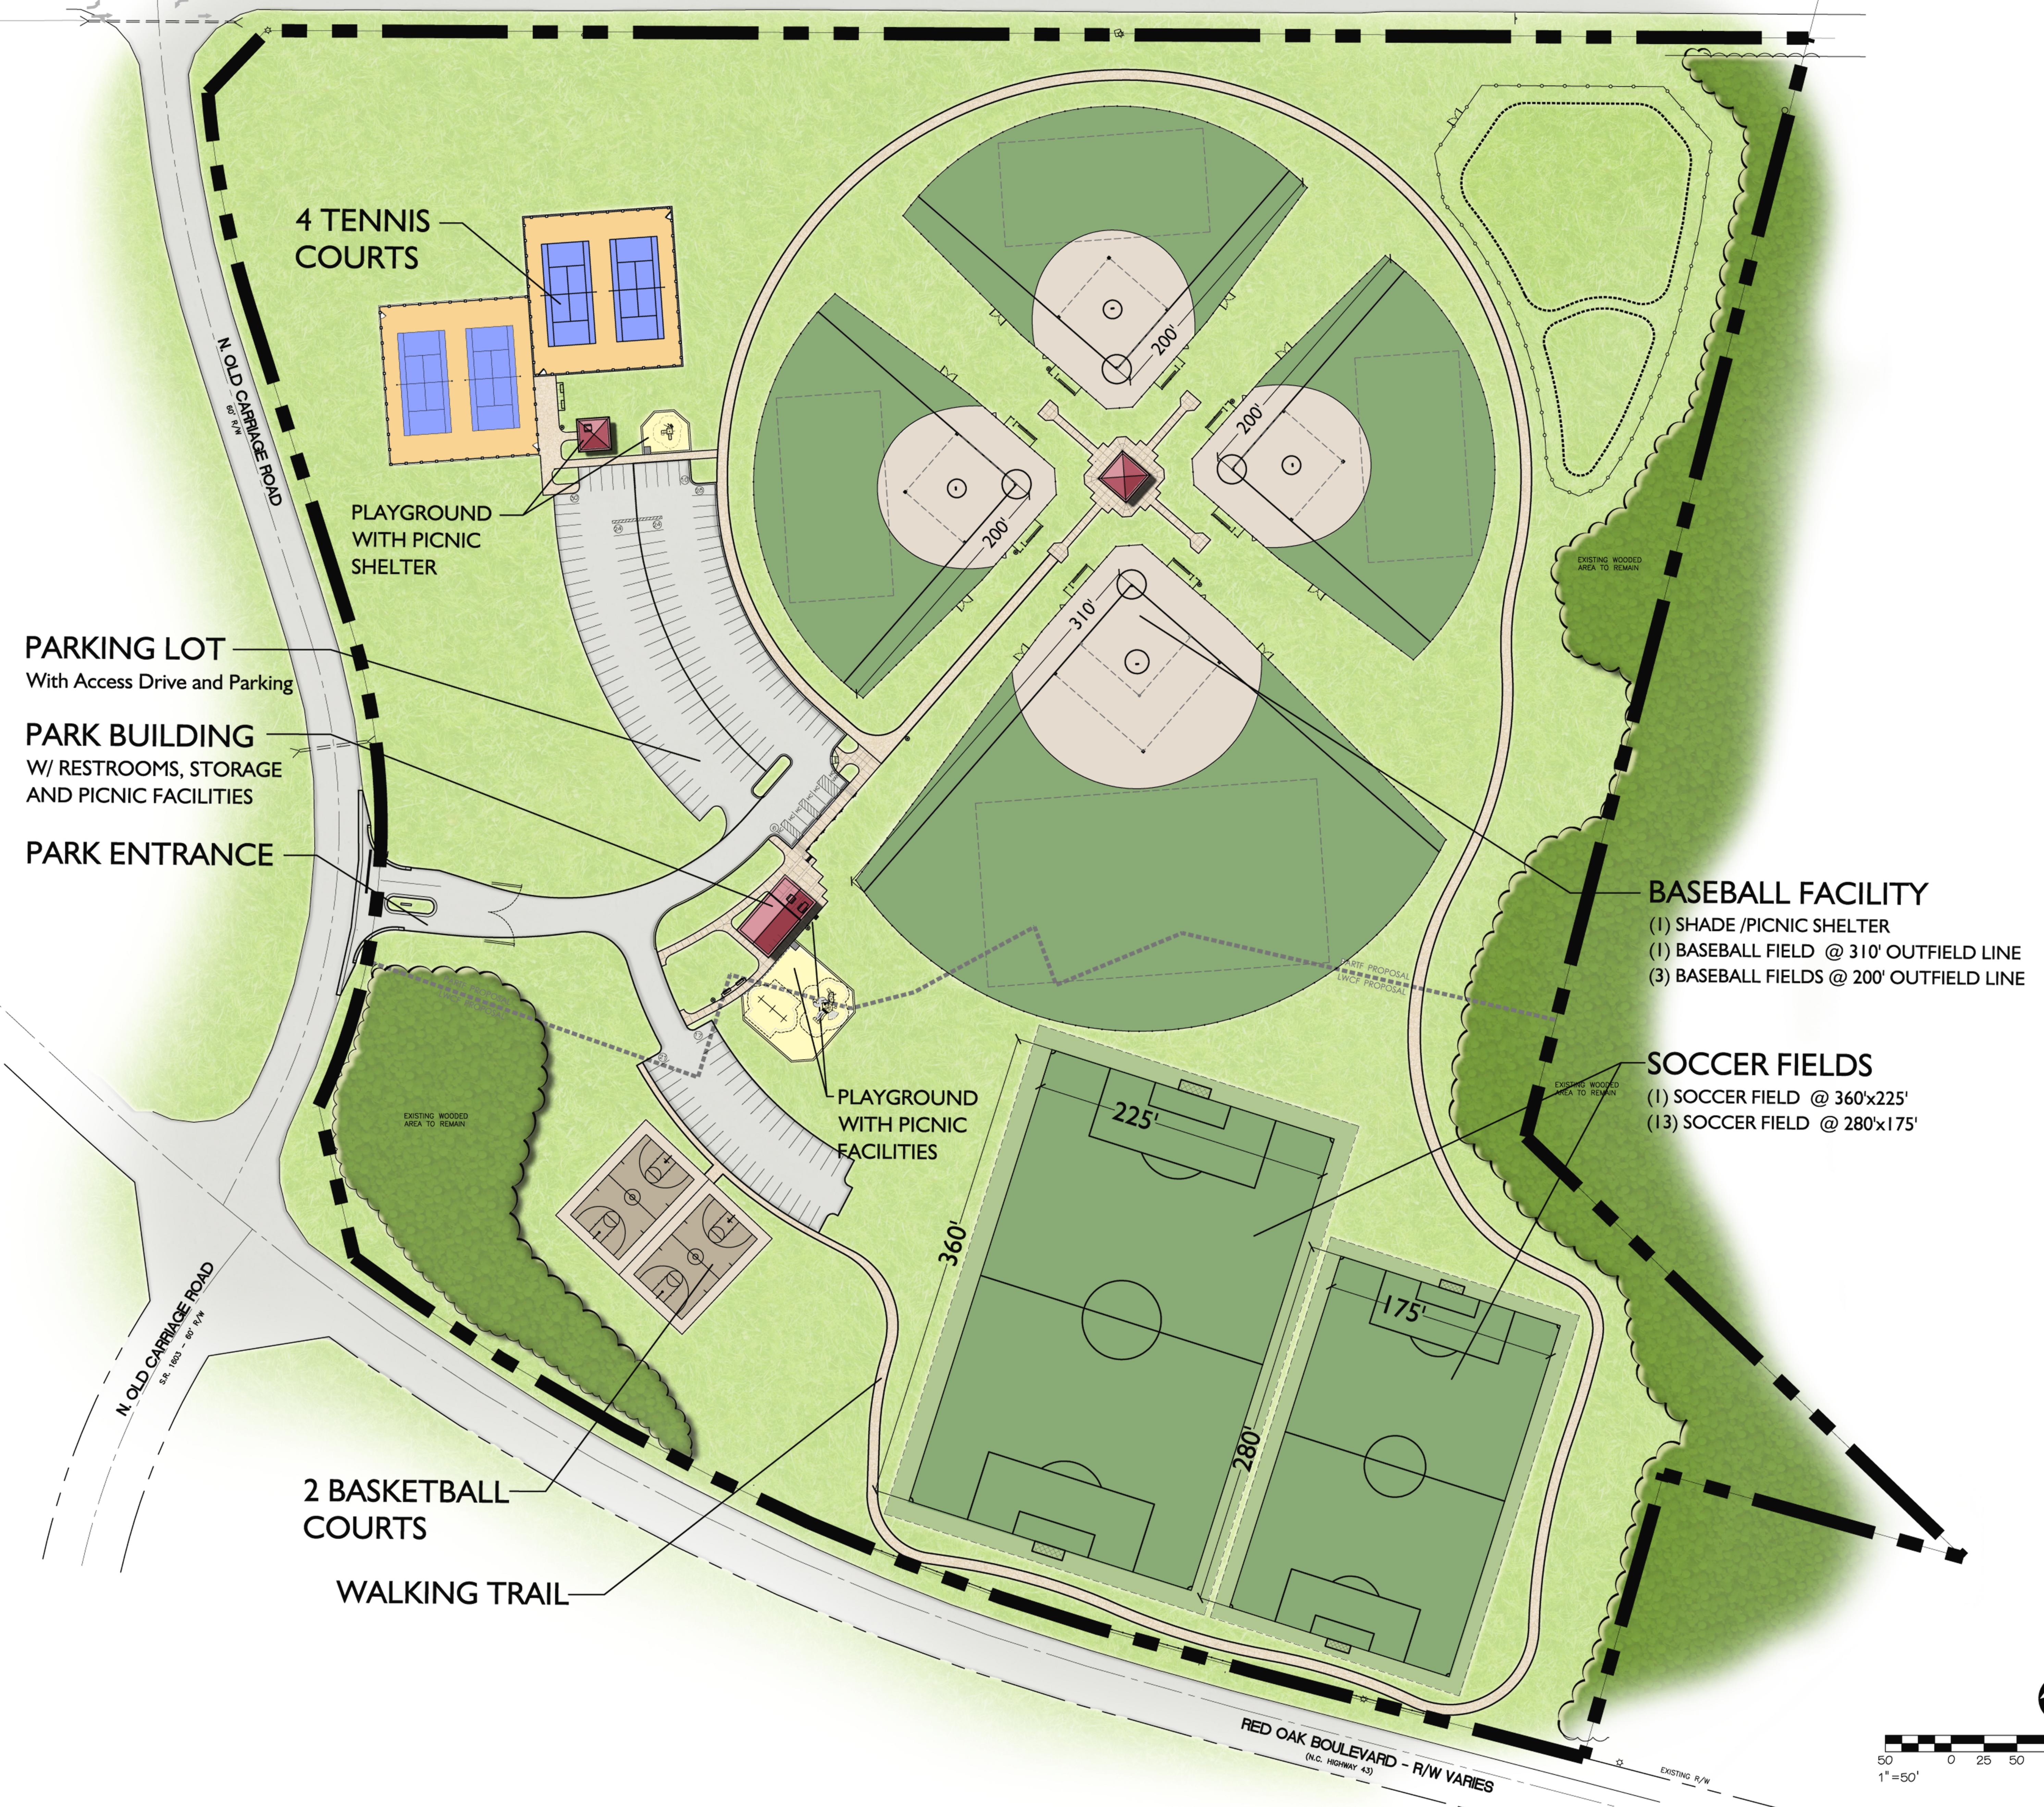

Ennis Park

4605 N. Old Carriage Road
Nash County, North Carolina

SITE
SOLUTIONS

2 3 2 0
W. Morehead Street
Charlotte, NC 28208
Landscape Architecture
Architecture
Site Planning
Civil Engineering
www.sitesolutionspc.com
Telephone: 704-521-9880
Facsimile: 704-521-8955

Seals:

Project No: 2864
Drawn By: R. Calahan
Designed By: R. Calahan
Checked By: D. Rector
Date: 8.30.2007
Revisions:

Sheet Title:

**Site
Plan**

Sheet No: